


DECK EXAMPLES

SPLIT RAIL GOOD ON DECKS & PLATFORMS UNDER 30"

MINIMUM HEIGHT TO TOP OF RAIL = 36"


BALASTER OR SPINDLE RAIL WITH DECKS & PLATFORMS 30" OR OVER

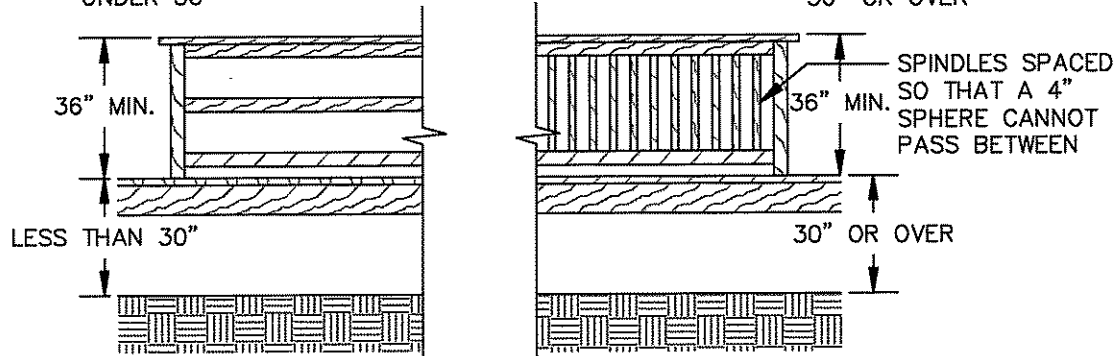

NOTES:


- Proper documentation or manufacturer's specification sheet on all fasteners, brackets, and connectors to be used with treated lumber shall be provided.
- When adding a roof over a deck, you must consult with a design professional to determine if the footers are/have been installed to support the structure.

MULTI-LEVEL DECK

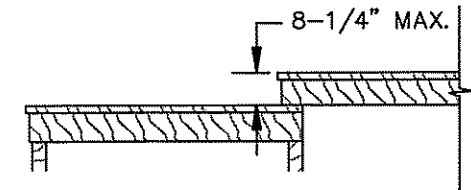


Guardrails required on all decks, platforms, and porches 30" or over in height. Type of guardrail based on height of deck/platform.

STEPS

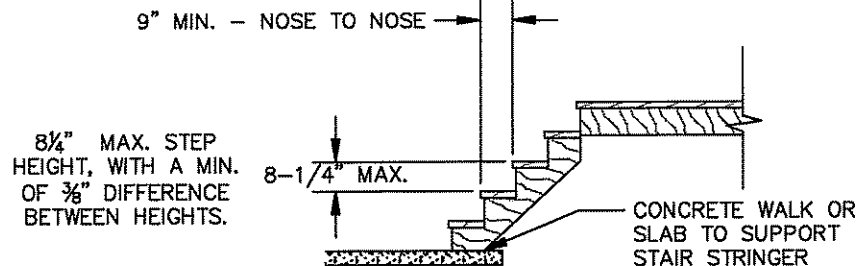


Handrail required on steps with a rise of 4 or more. Height of handrail shall be between a minimum of 34" and a maximum of 38". If steps are 6' wide or greater, they must have a handrail on both sides.

FOOTER EXAMPLES

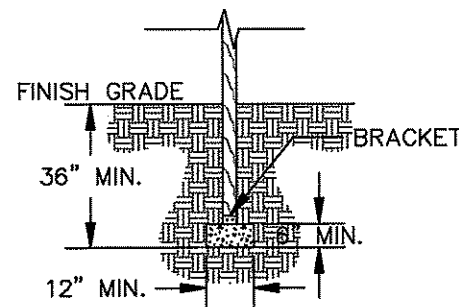


EXAMPLE A

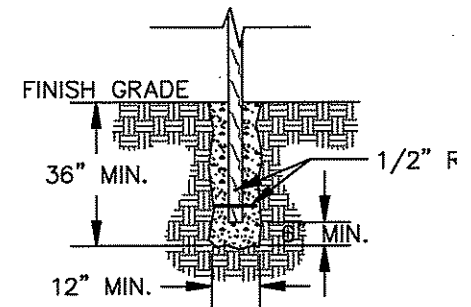

EXAMPLE B

The depth on the footer pad is required only when the deck attached to the house, or another structure.

Securing of deck for uplift may be done several ways: Ex. A Use brackets attached to the footer, Ex. B - Drill 1/2" holes through support post and add short rebar piece through hole: to 4" and add concrete around post, or use an alternate method approved by the Building Dept.

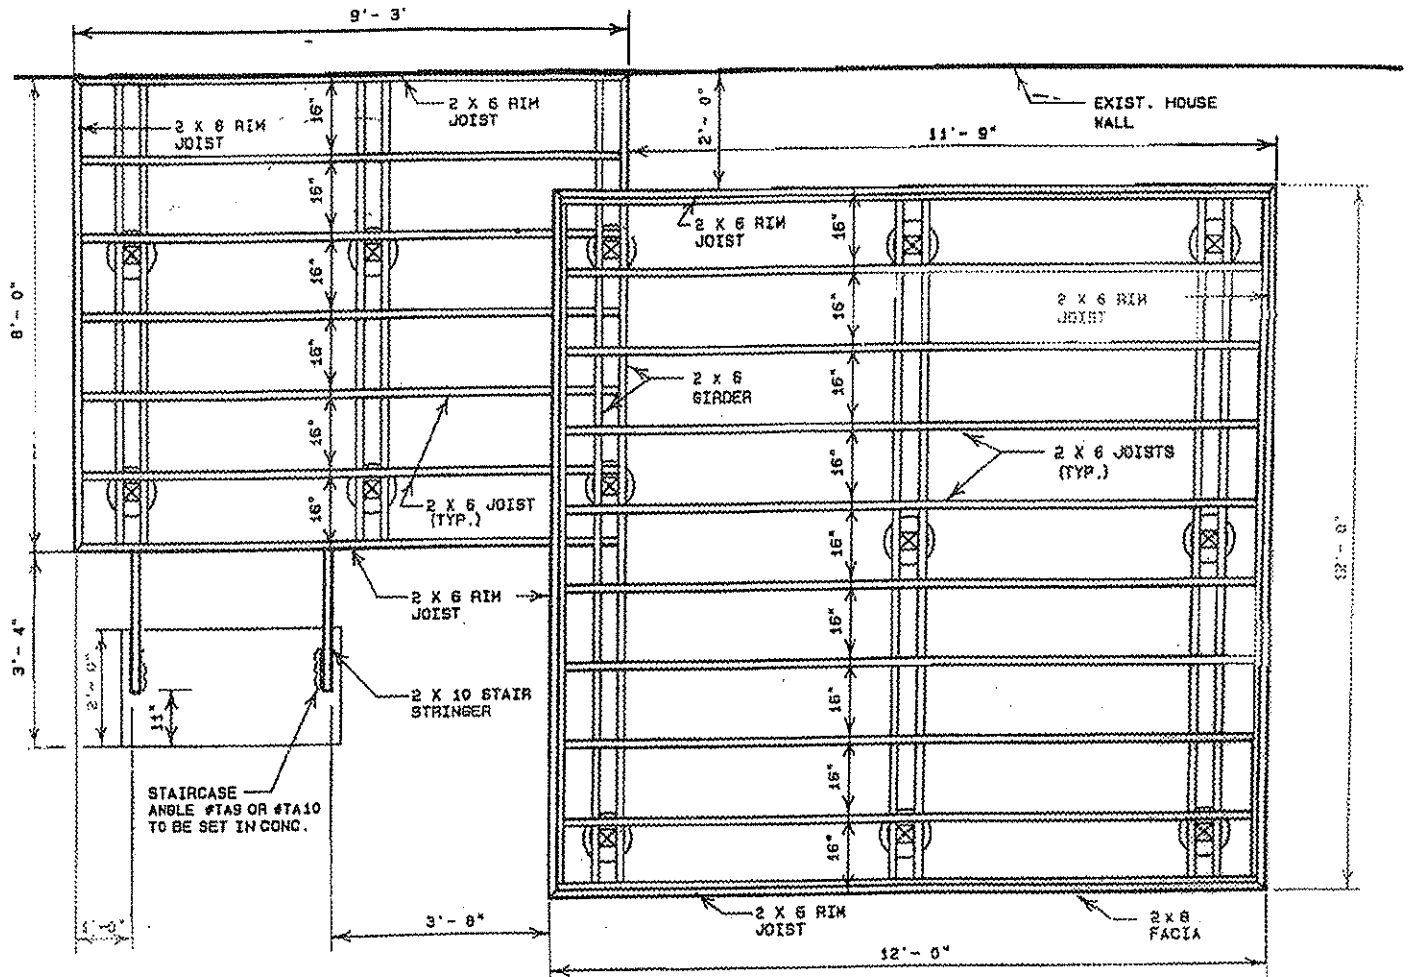

DECK FRAMING PLAN

NOTE: ANCHOR JOISTS TO GIRDERS WITH #4 JOIST ANCHORS

* EXAMPLE ONLY