


# EXAMPLE

- **Foundation Plan**

Foundation construction, basement floor construction, wall openings and unexcavated areas are shown on the foundation plan.

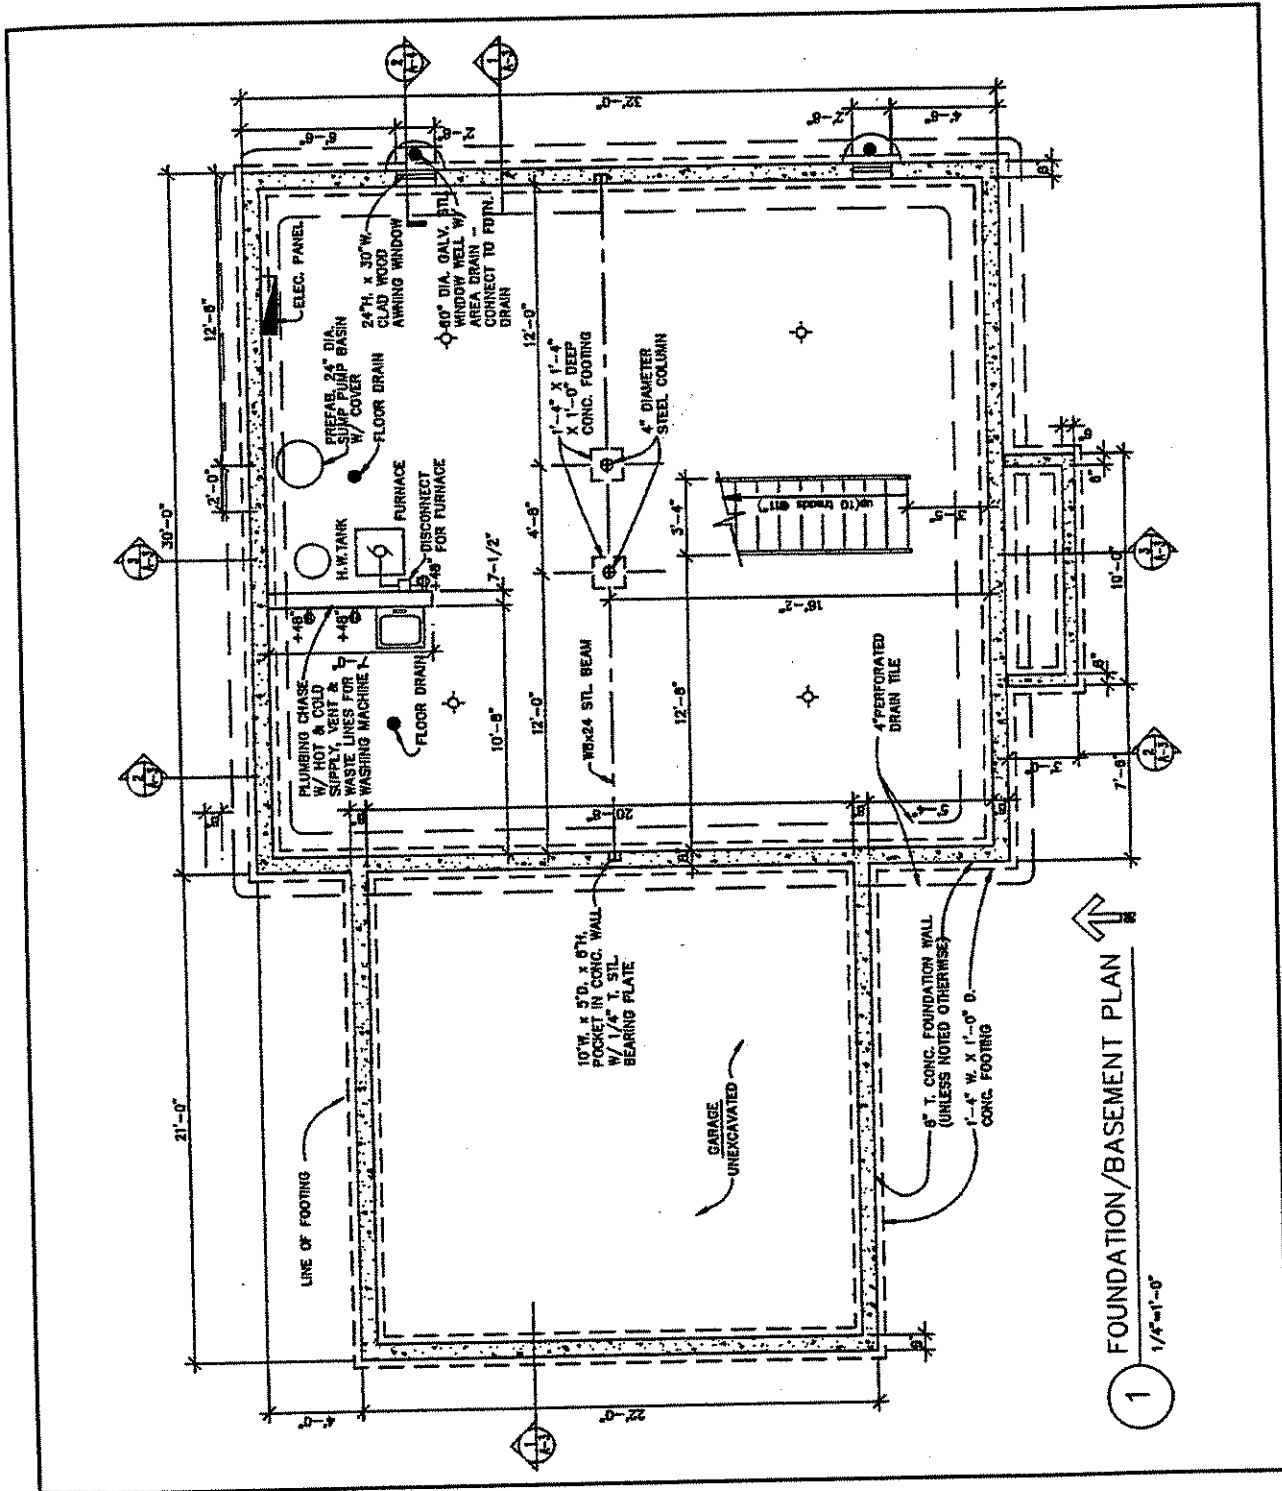

Foundation/Basement Plan  
Figure 2-7