


EXAMPLE

- **Wall Section View**
Wall sections indicate the types of material used and their relationship to each other, providing greater detail than is possible in building section views.

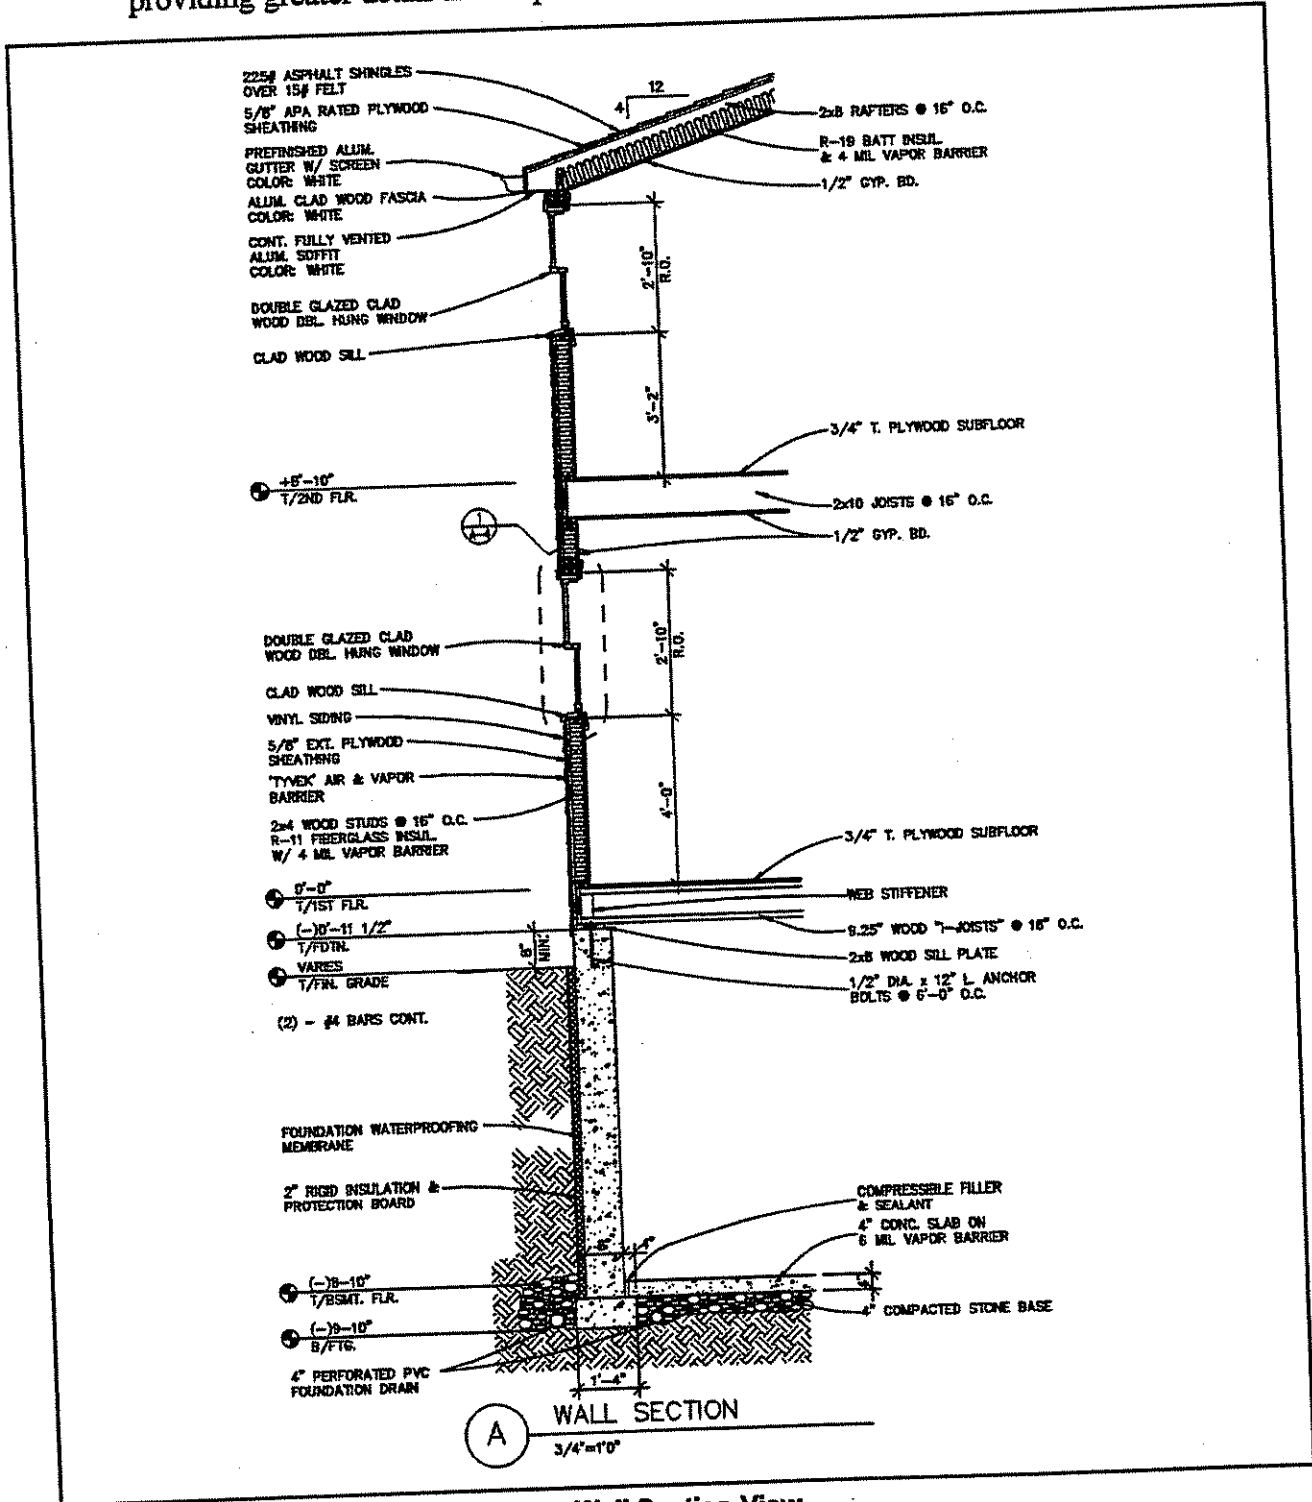

Wall Section View
Figure 2-12